





WATER DESCENT ARE SUITABLE FOR INSTALLING NO FINNISHED WALLS,NEW CONSTRUCTION WALL AND DIFFERENT LENGTH&THICKNESS WALL. PRODUCT DESIGN UNIQUE. NOVEL. BEAUTIFUL. EFFICIENT TO HIDE THE OUTLET, TO A BEAUTIFUL LINEAR EFFECT OF THE WATER.

APPROXIMATE PROJECTION OF SHEET OF WATER PER 300MM OF WATERFALL LENGTH

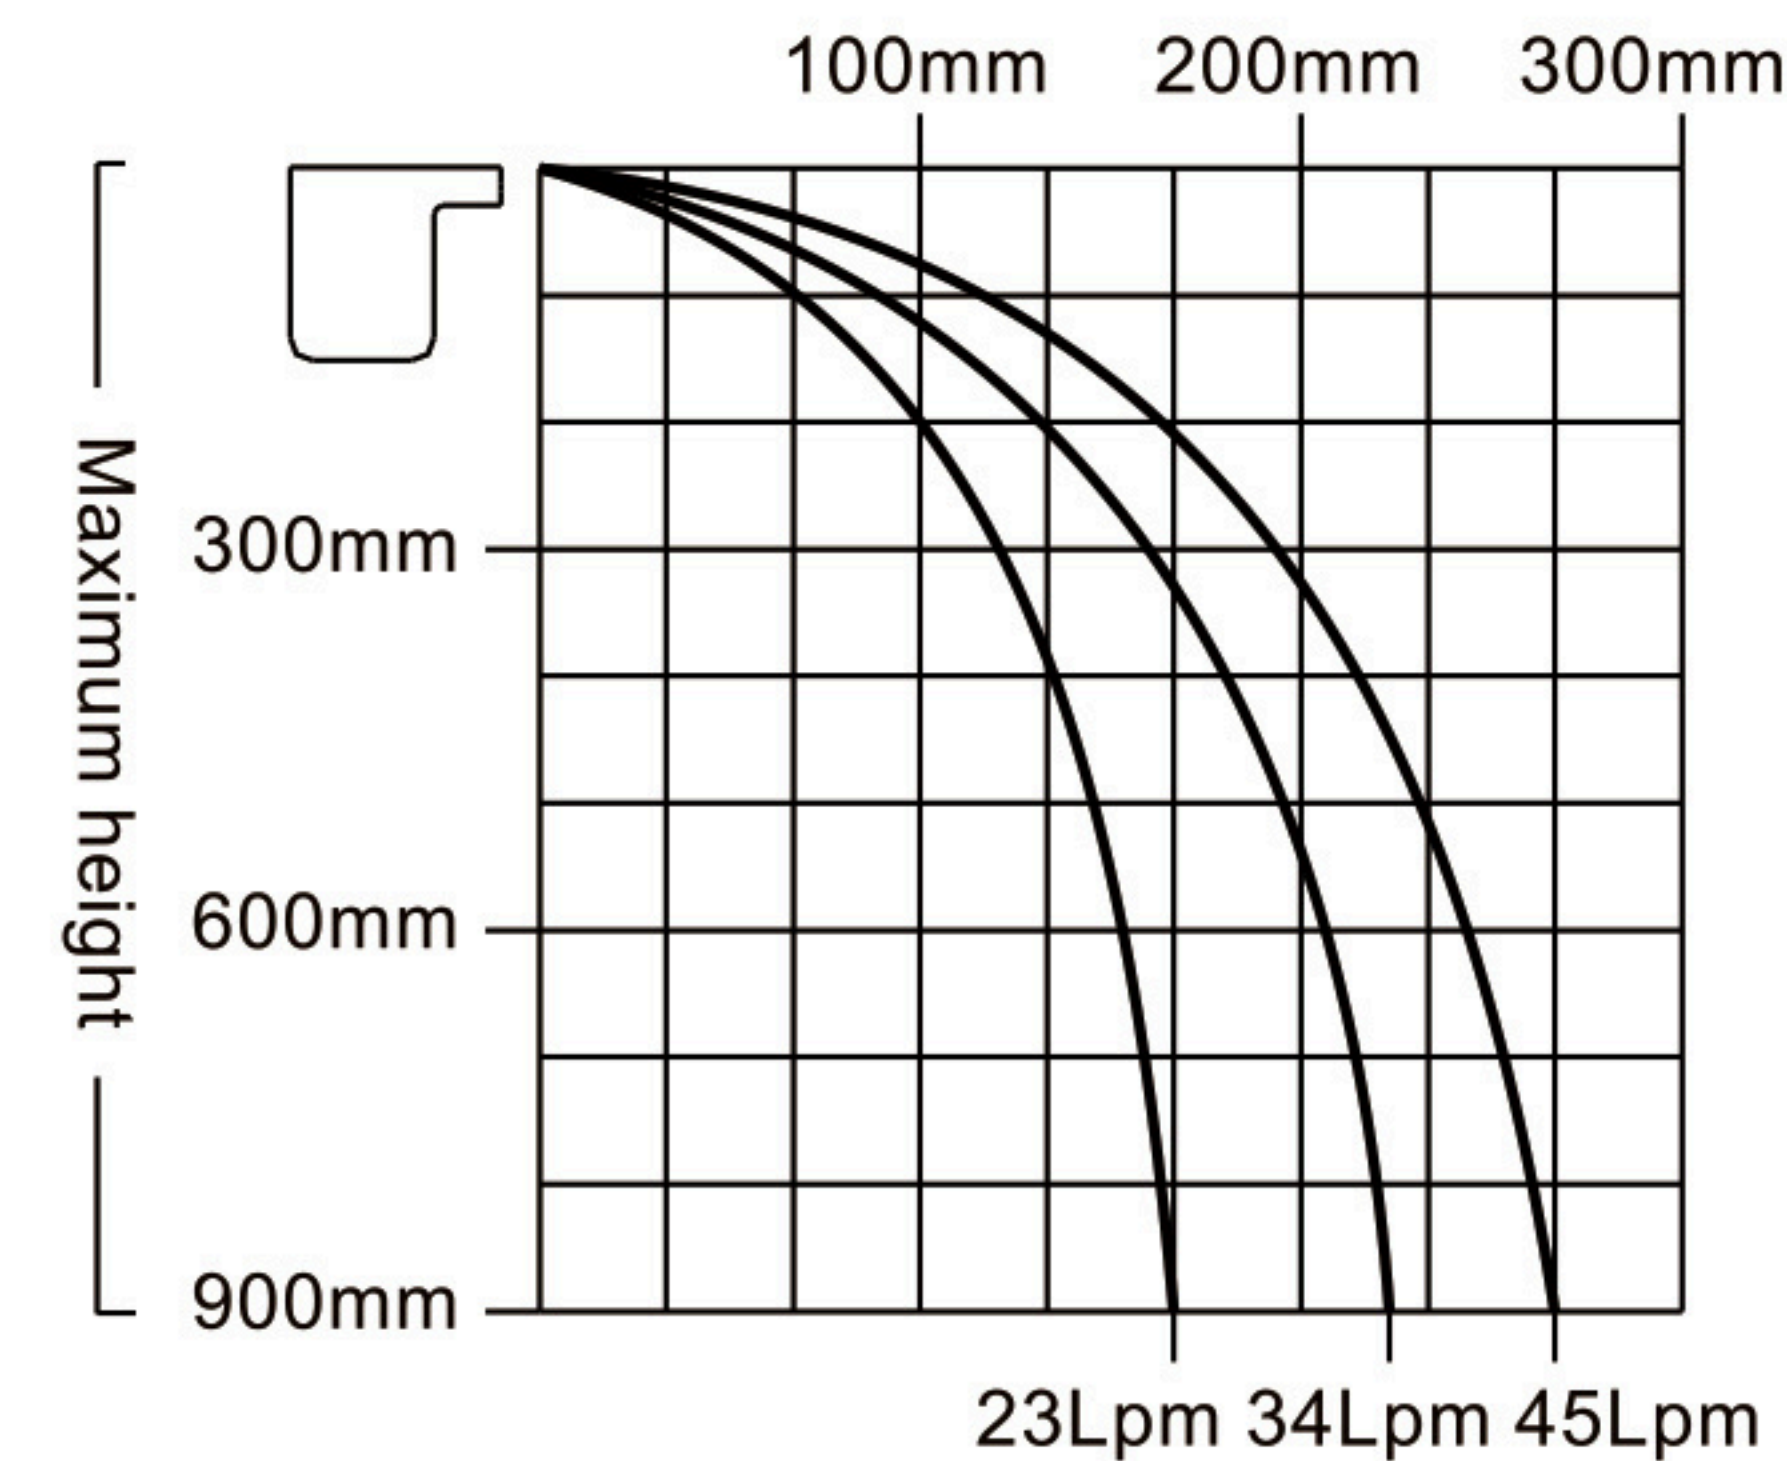


SPECIFICATION

WD300-25/WD300-150/WD300-230/WD600-25/WD600-150/WD600-230/
WD900-25/WD900-150/WD900-230/WD1200-25/WD1200-150/WD1200-230

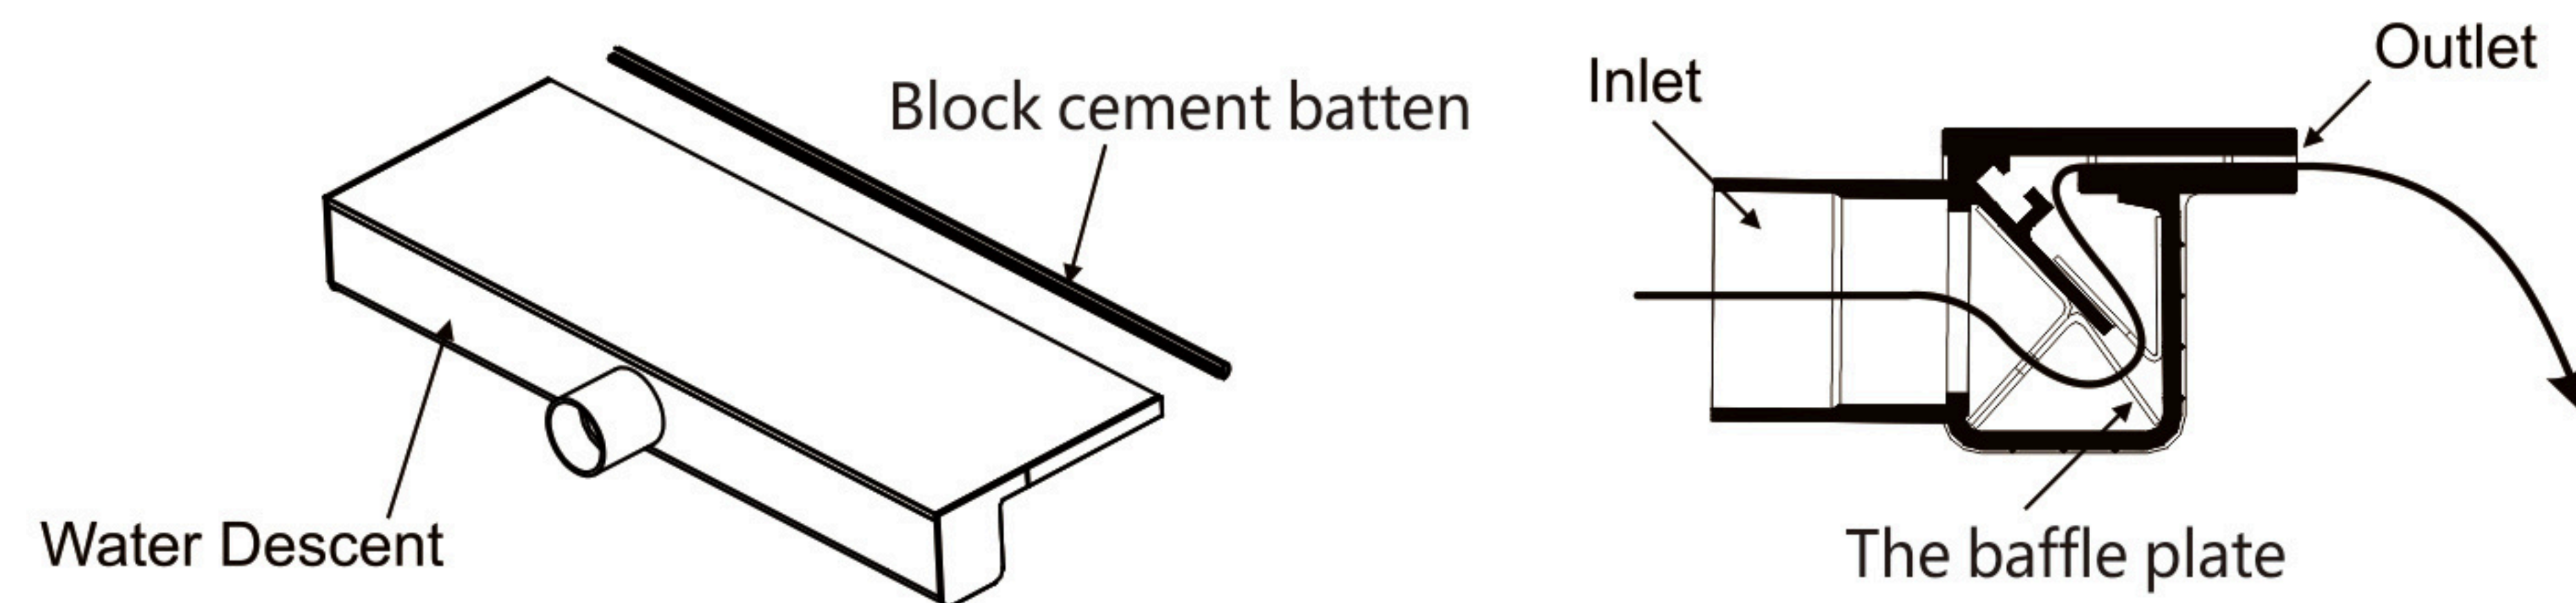

WD300-25LED/WD300-150LED/WD300-230LED/WD600-25LED/WD600-150LED/WD600-230LED/
WD900-25LED/WD900-150LED/WD900-230LED/WD1200-25LED/WD1200-150LED/WD1200-230LED

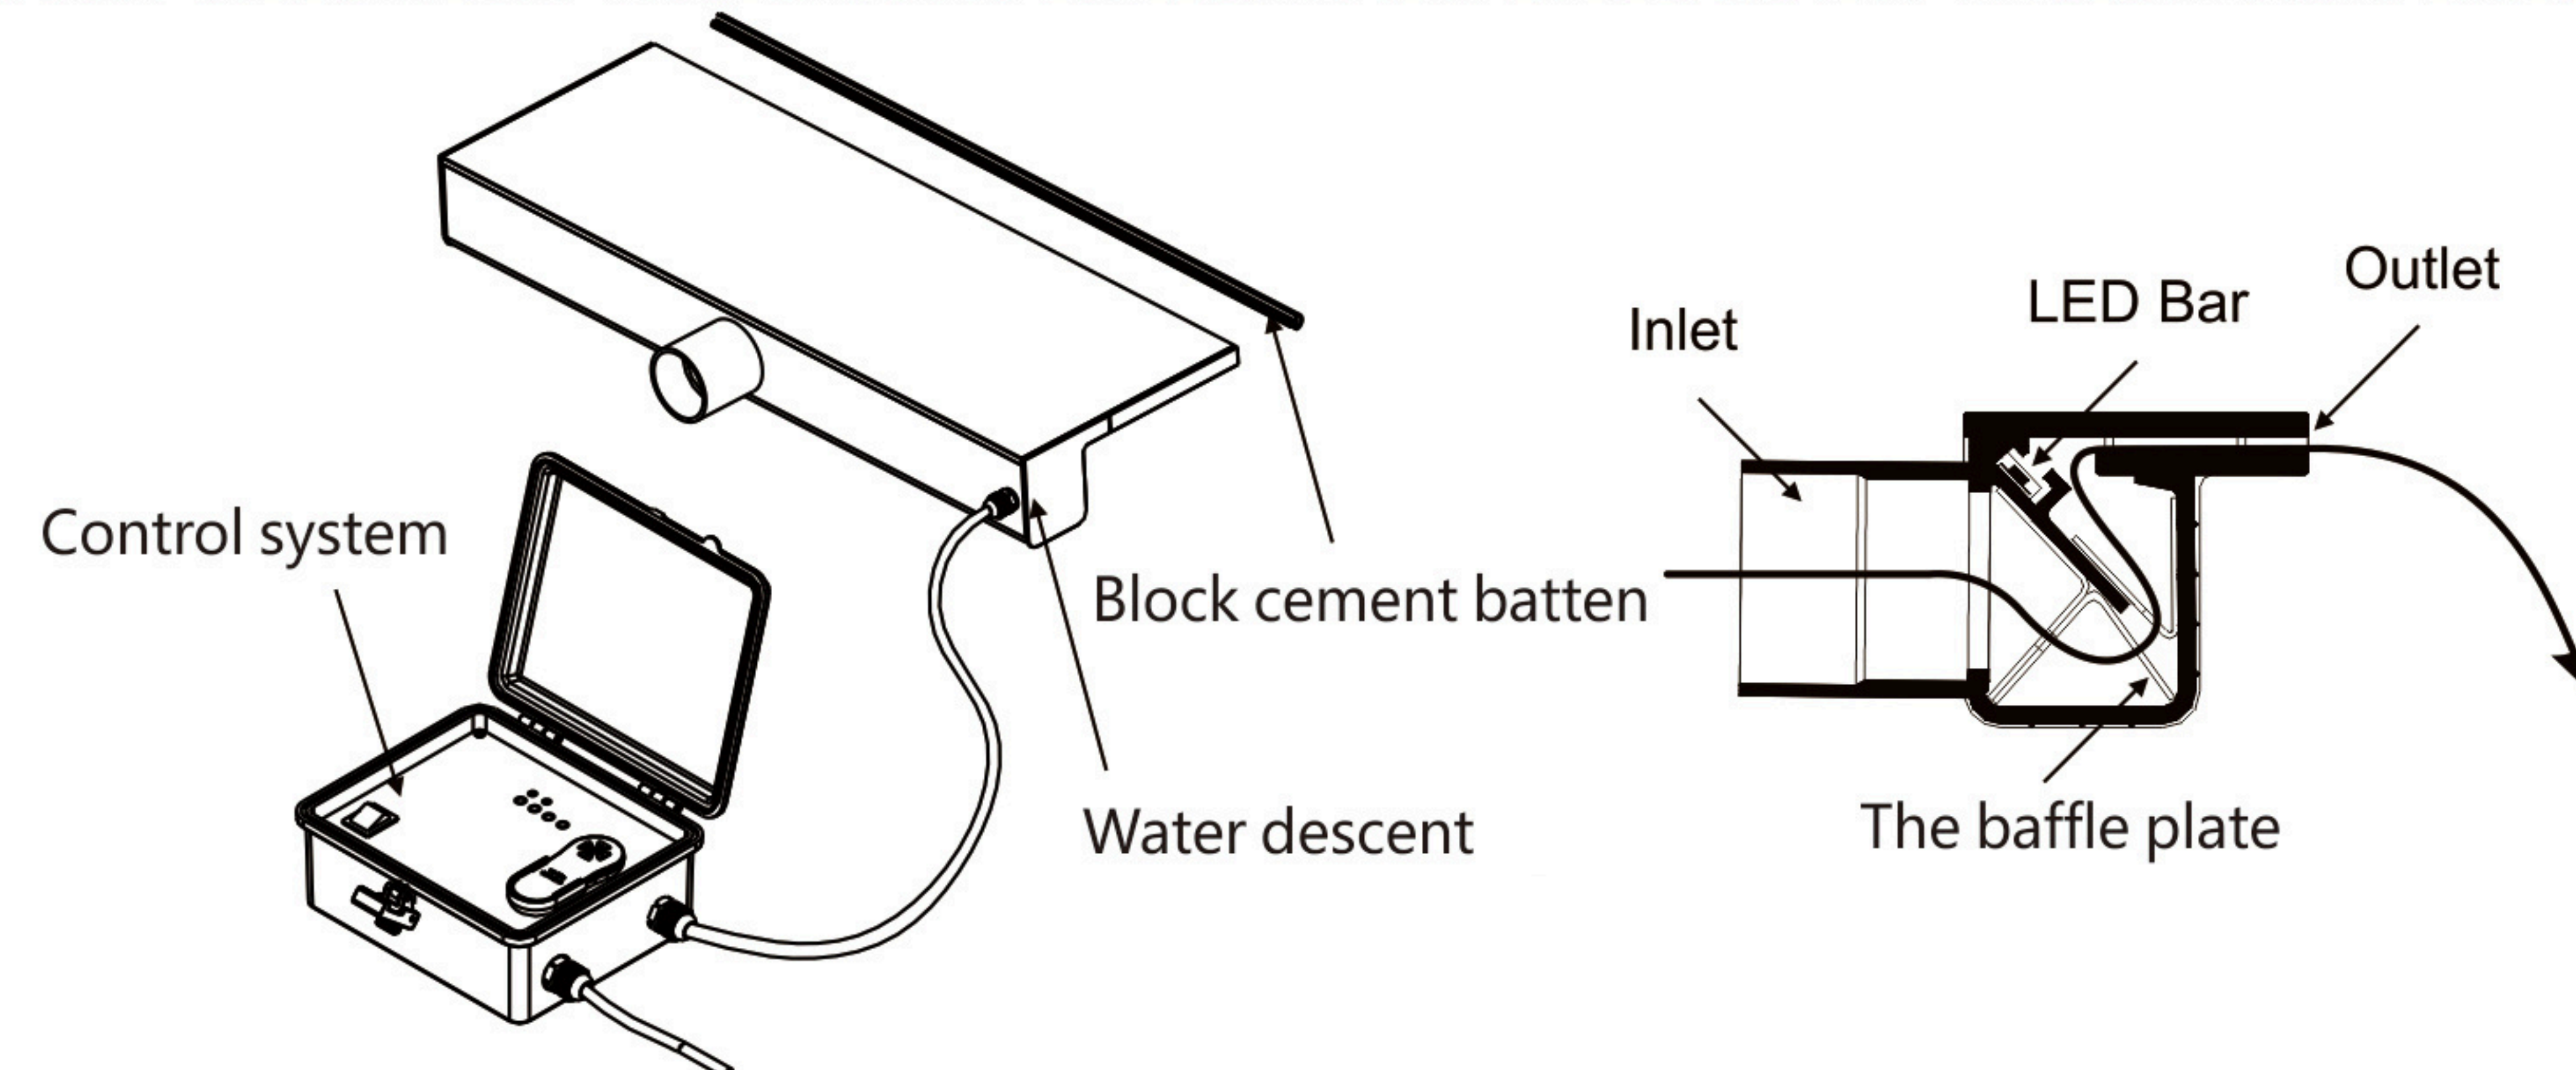


⚠ Do not remove the block cement batten before installation is complete, and avoid prolonged exposure to the sun!




WATER DESCENT INSTALLATION APPLIES TO EXISTING WALL STYLES

WD300-25LED/WD600-25LED/WD900-25LED/WD1200-25LED/WD300-25/WD600-25/WD900-25/WD1200-25

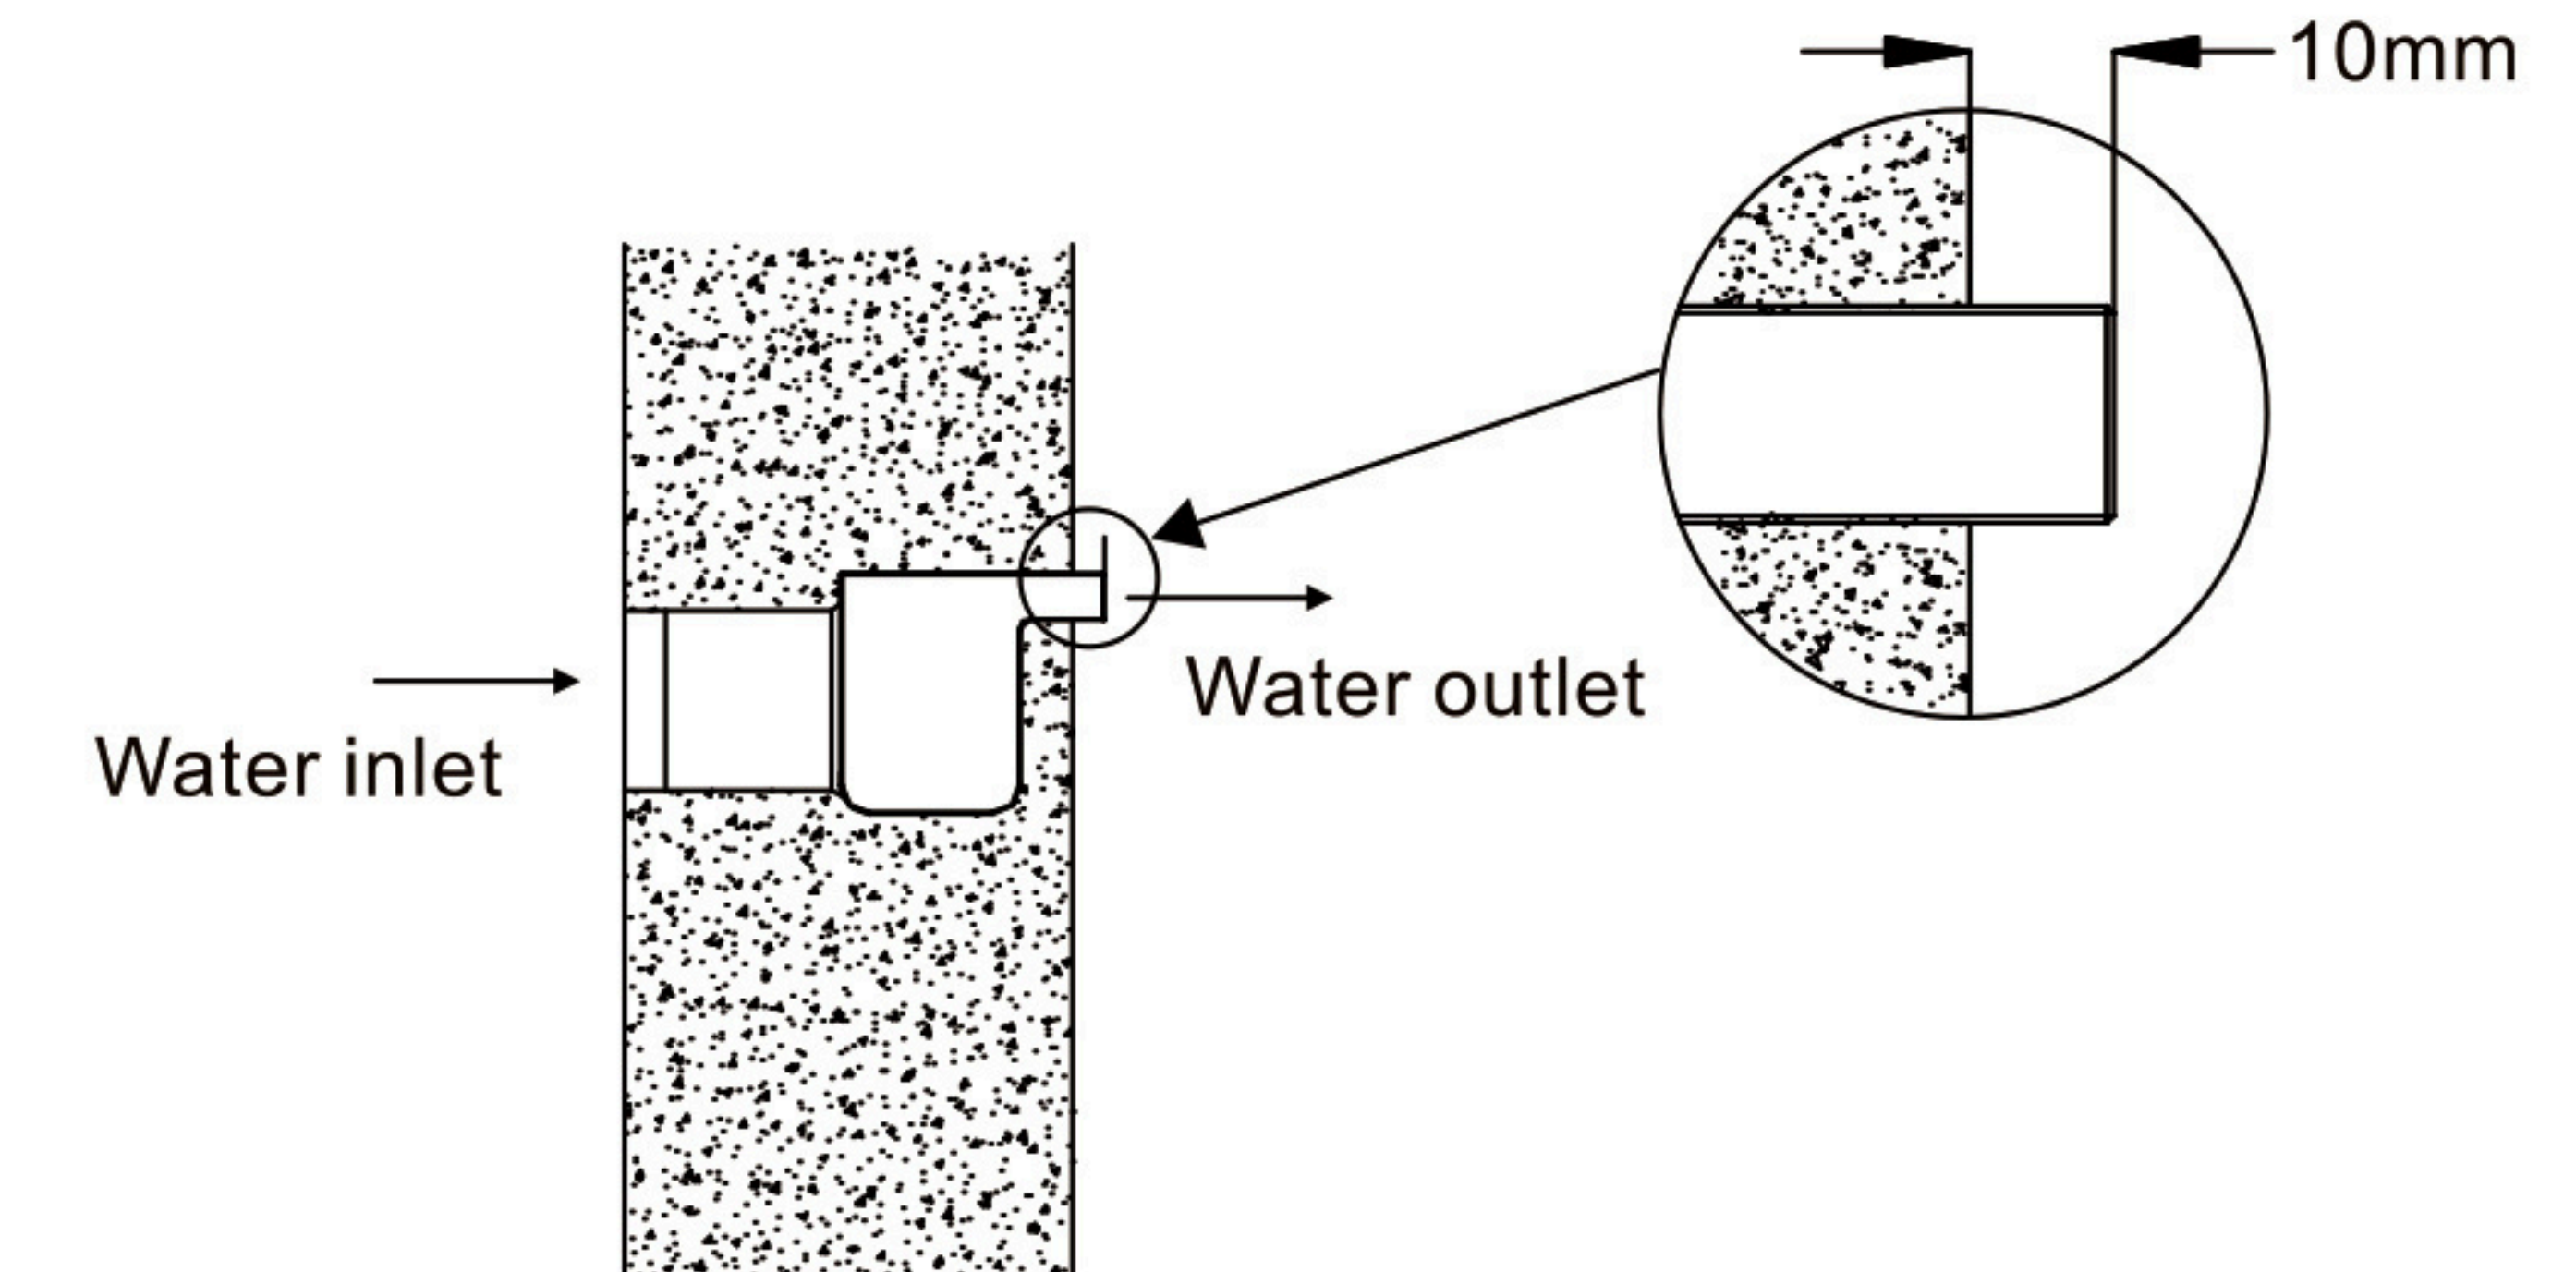


APPLICABLE TO SINGLE WALL STYLE

WD300-150LED/WD600-150LED/WD900-150LED/WD1200-150LED/WD300-150/WD600-150/WD900-150/
WD1200-150

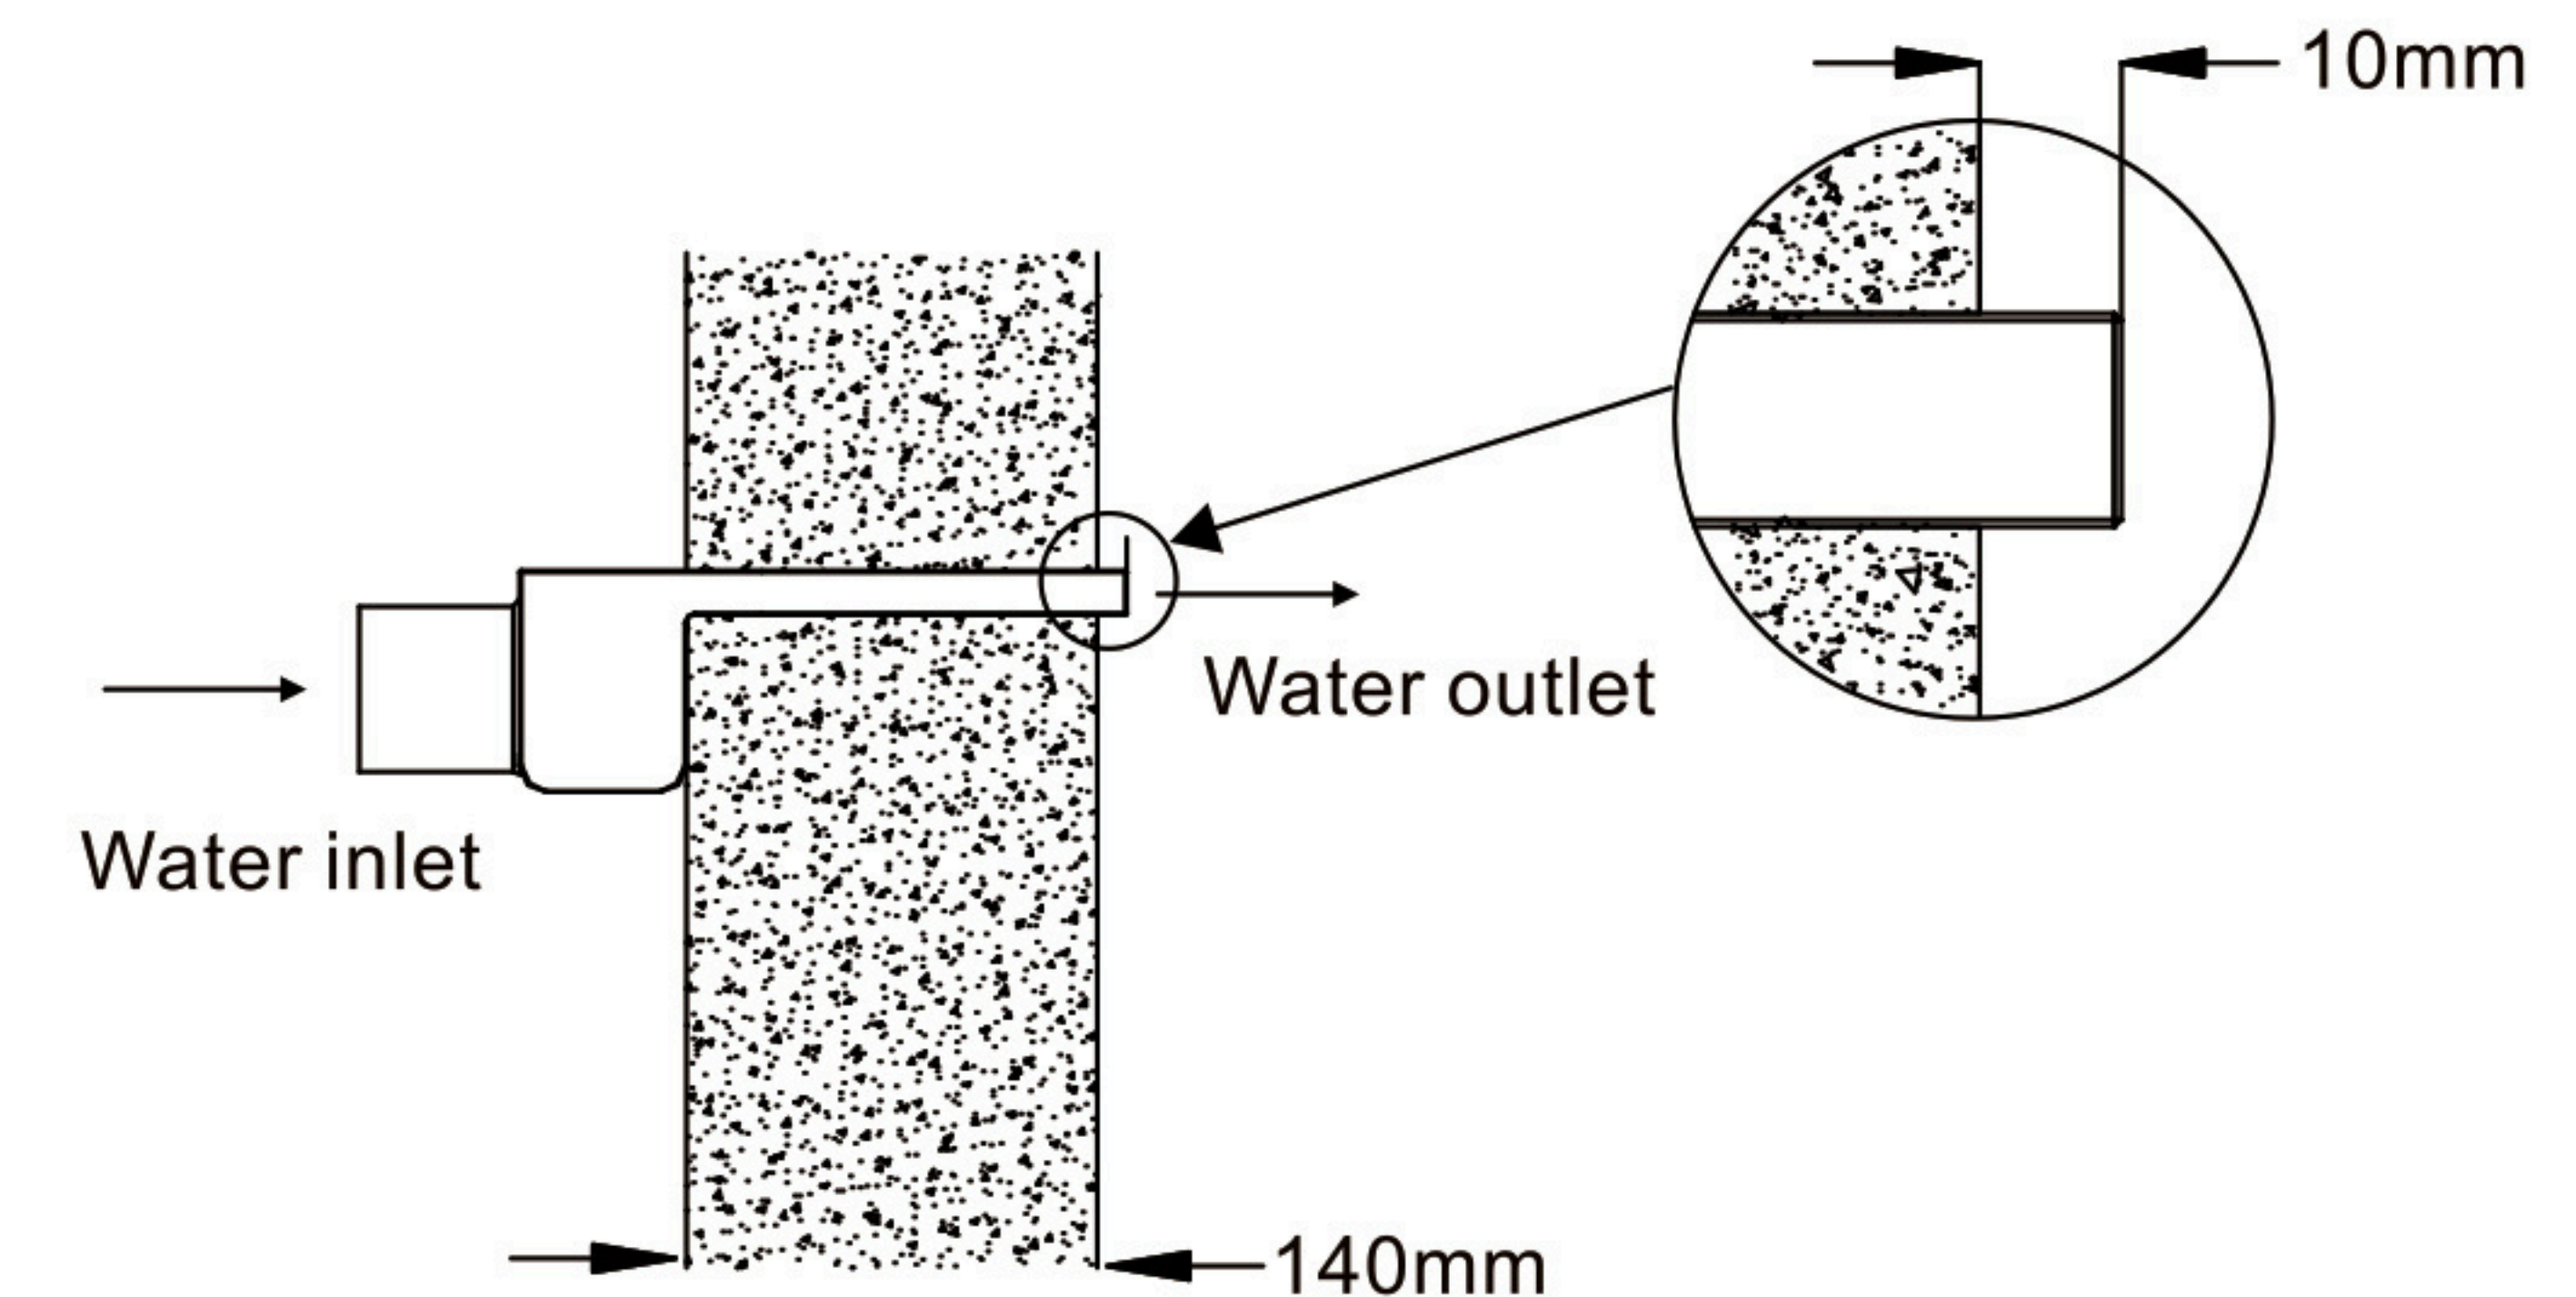


APPLY TO LIMESTONE WALL STYLES

WD300-230LED/WD600-230LED/WD900-230LED/WD1200-230LED/WD300-230/WD600-230/WD900-230/
WD1200-230


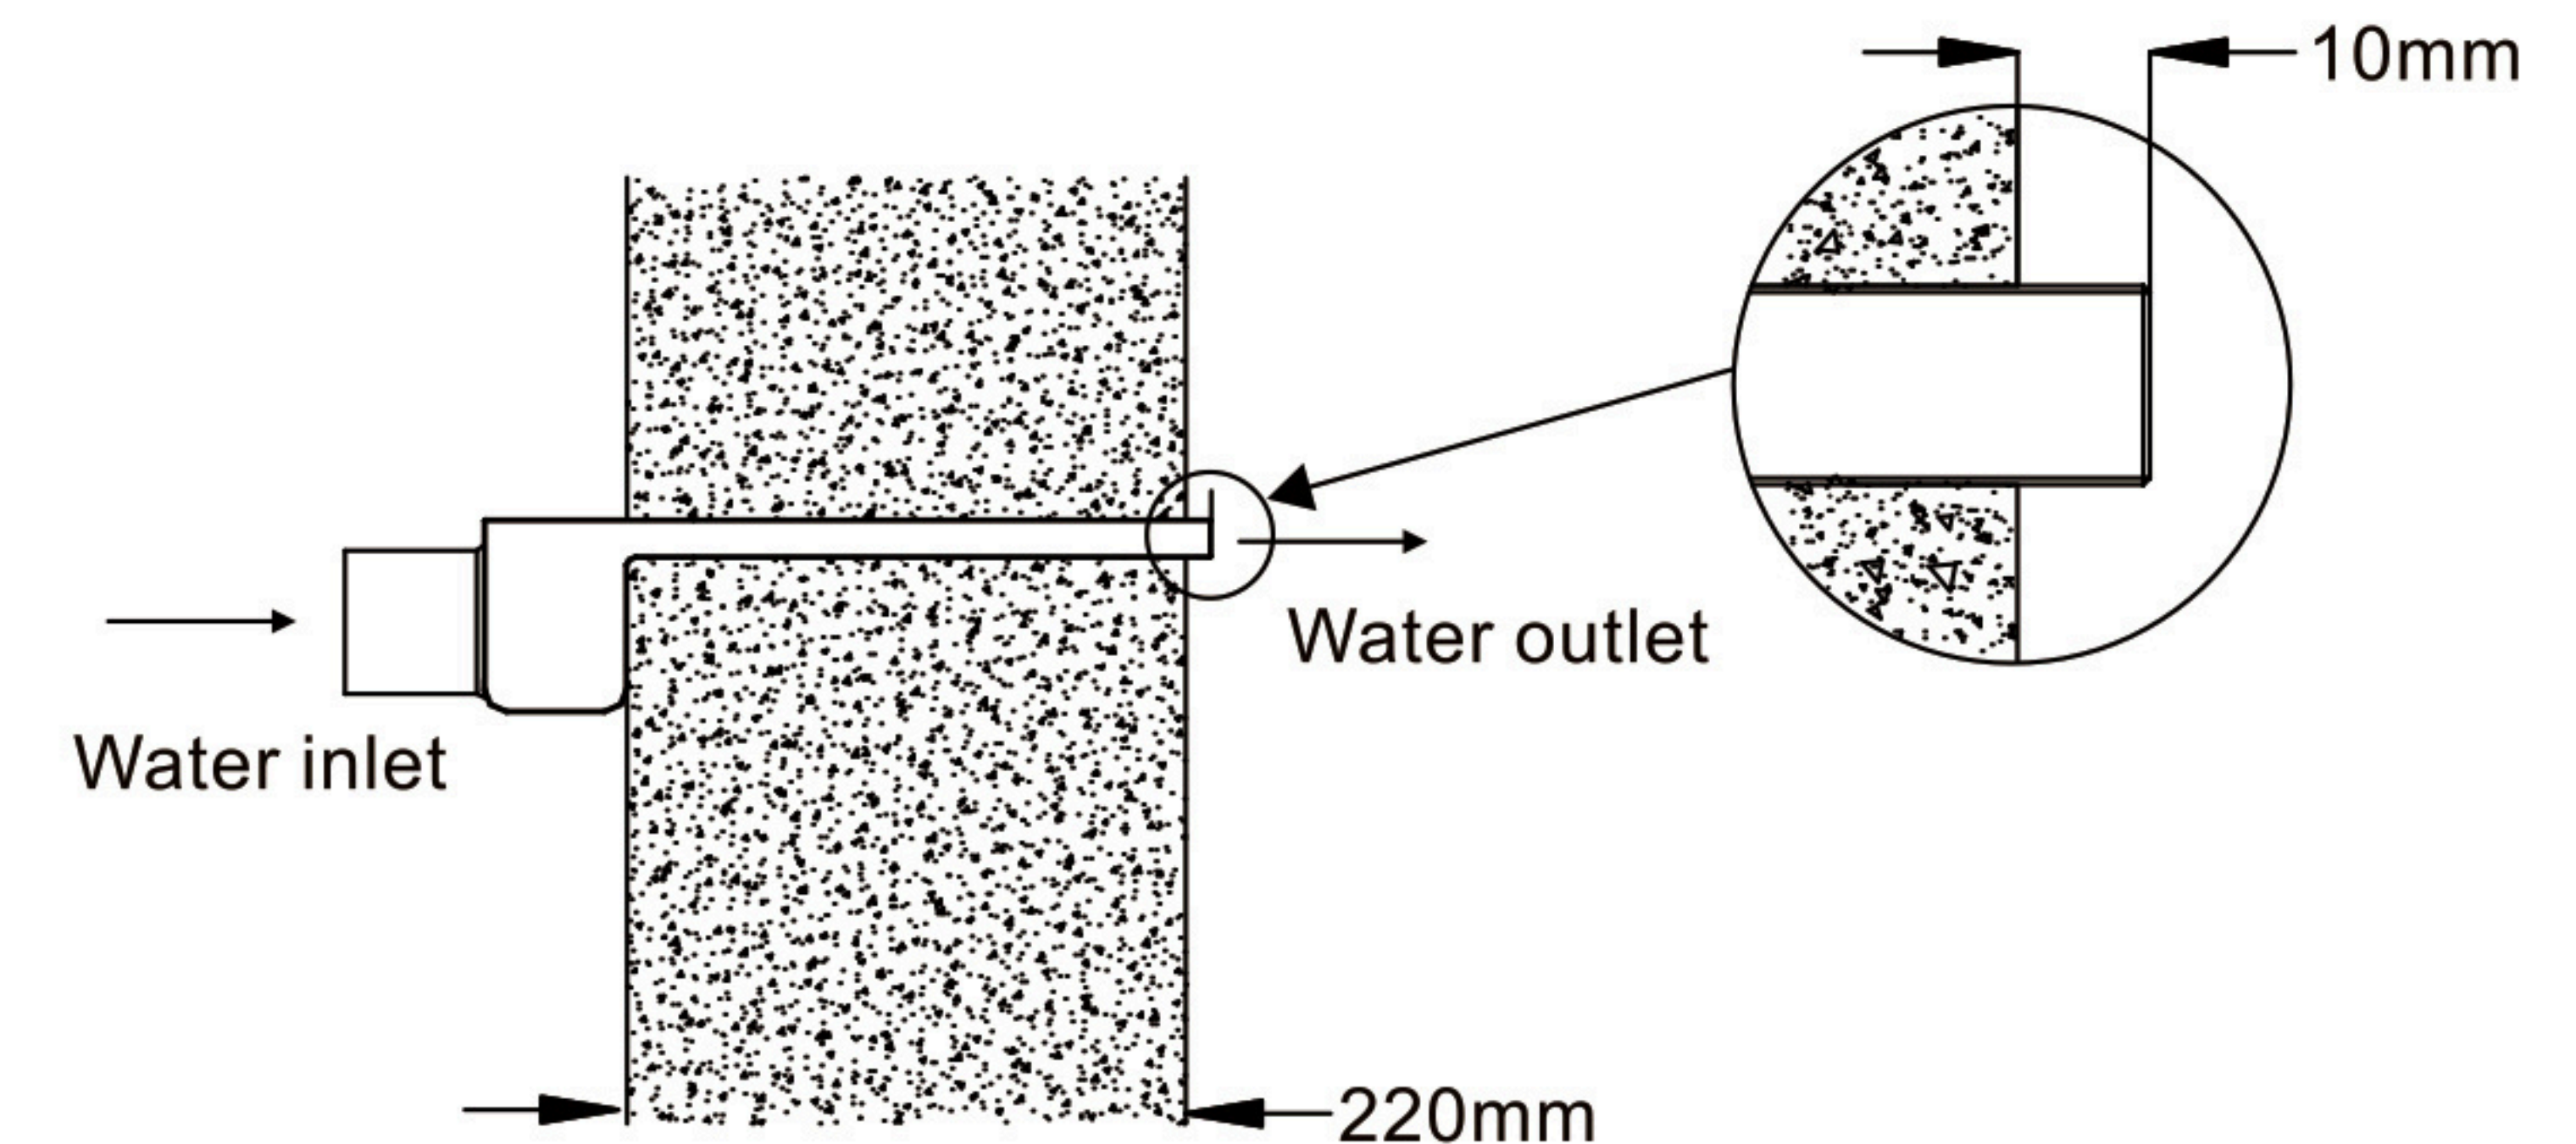




WATER DESCENT WITH VALVE INSTALLATION

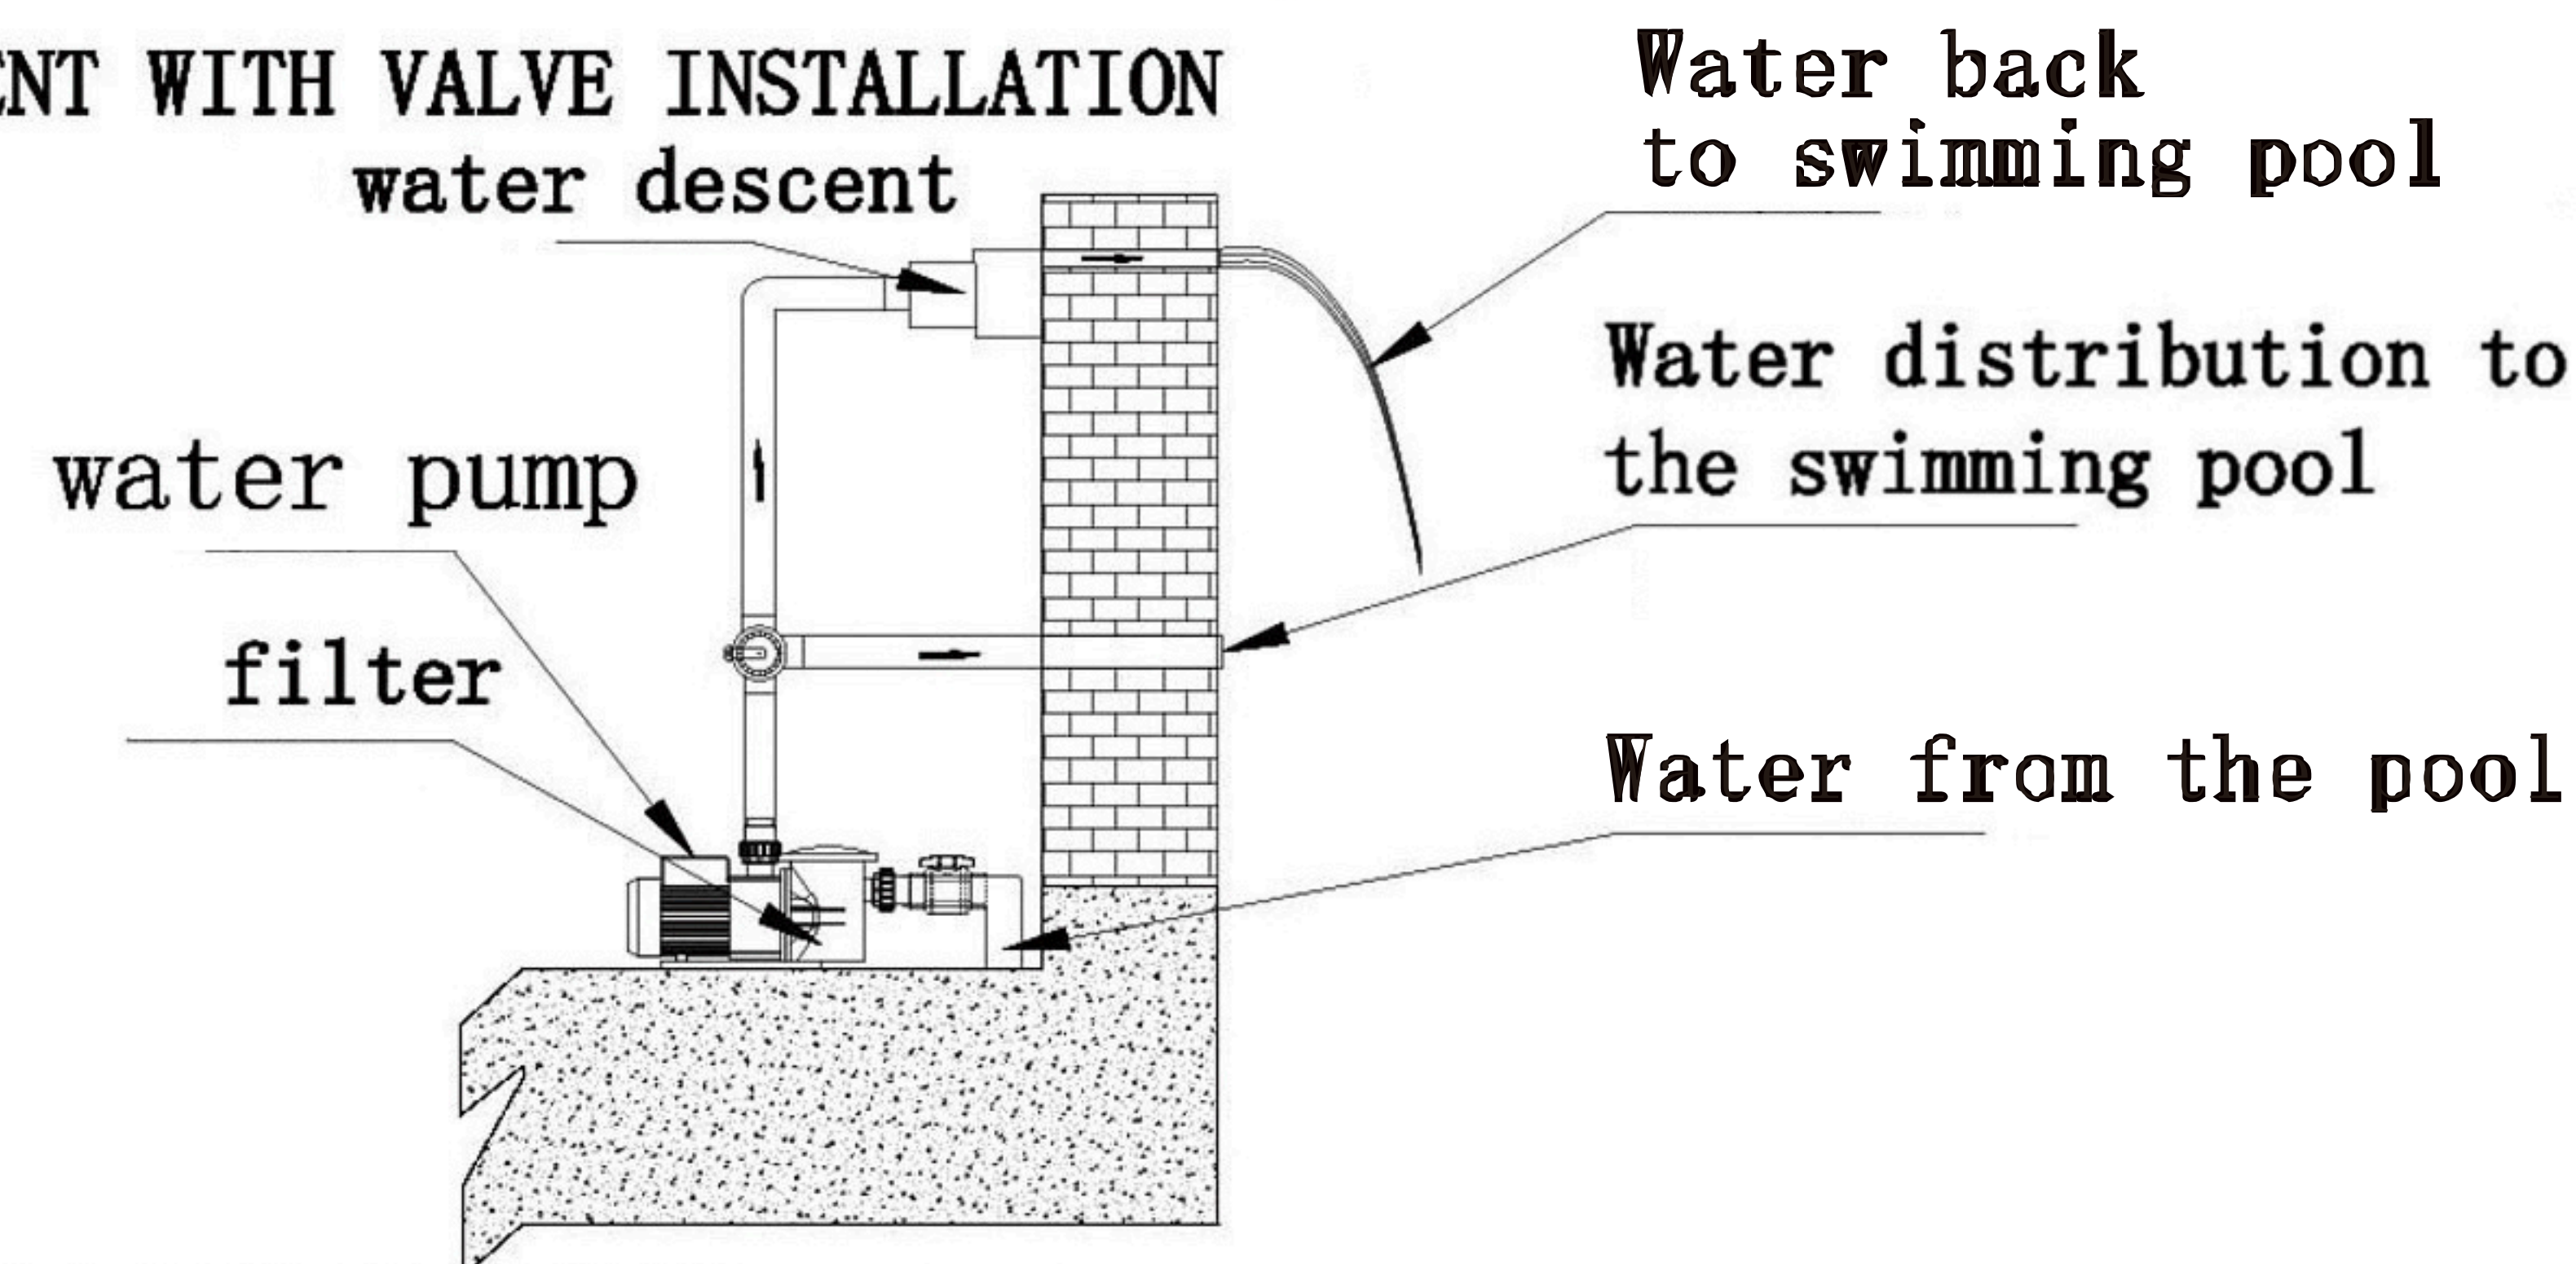

MULTIPLE WATER DESCENT WITH VALVE INSTALLATION (EACH WATER DESCENT COME WITH A VALVE)

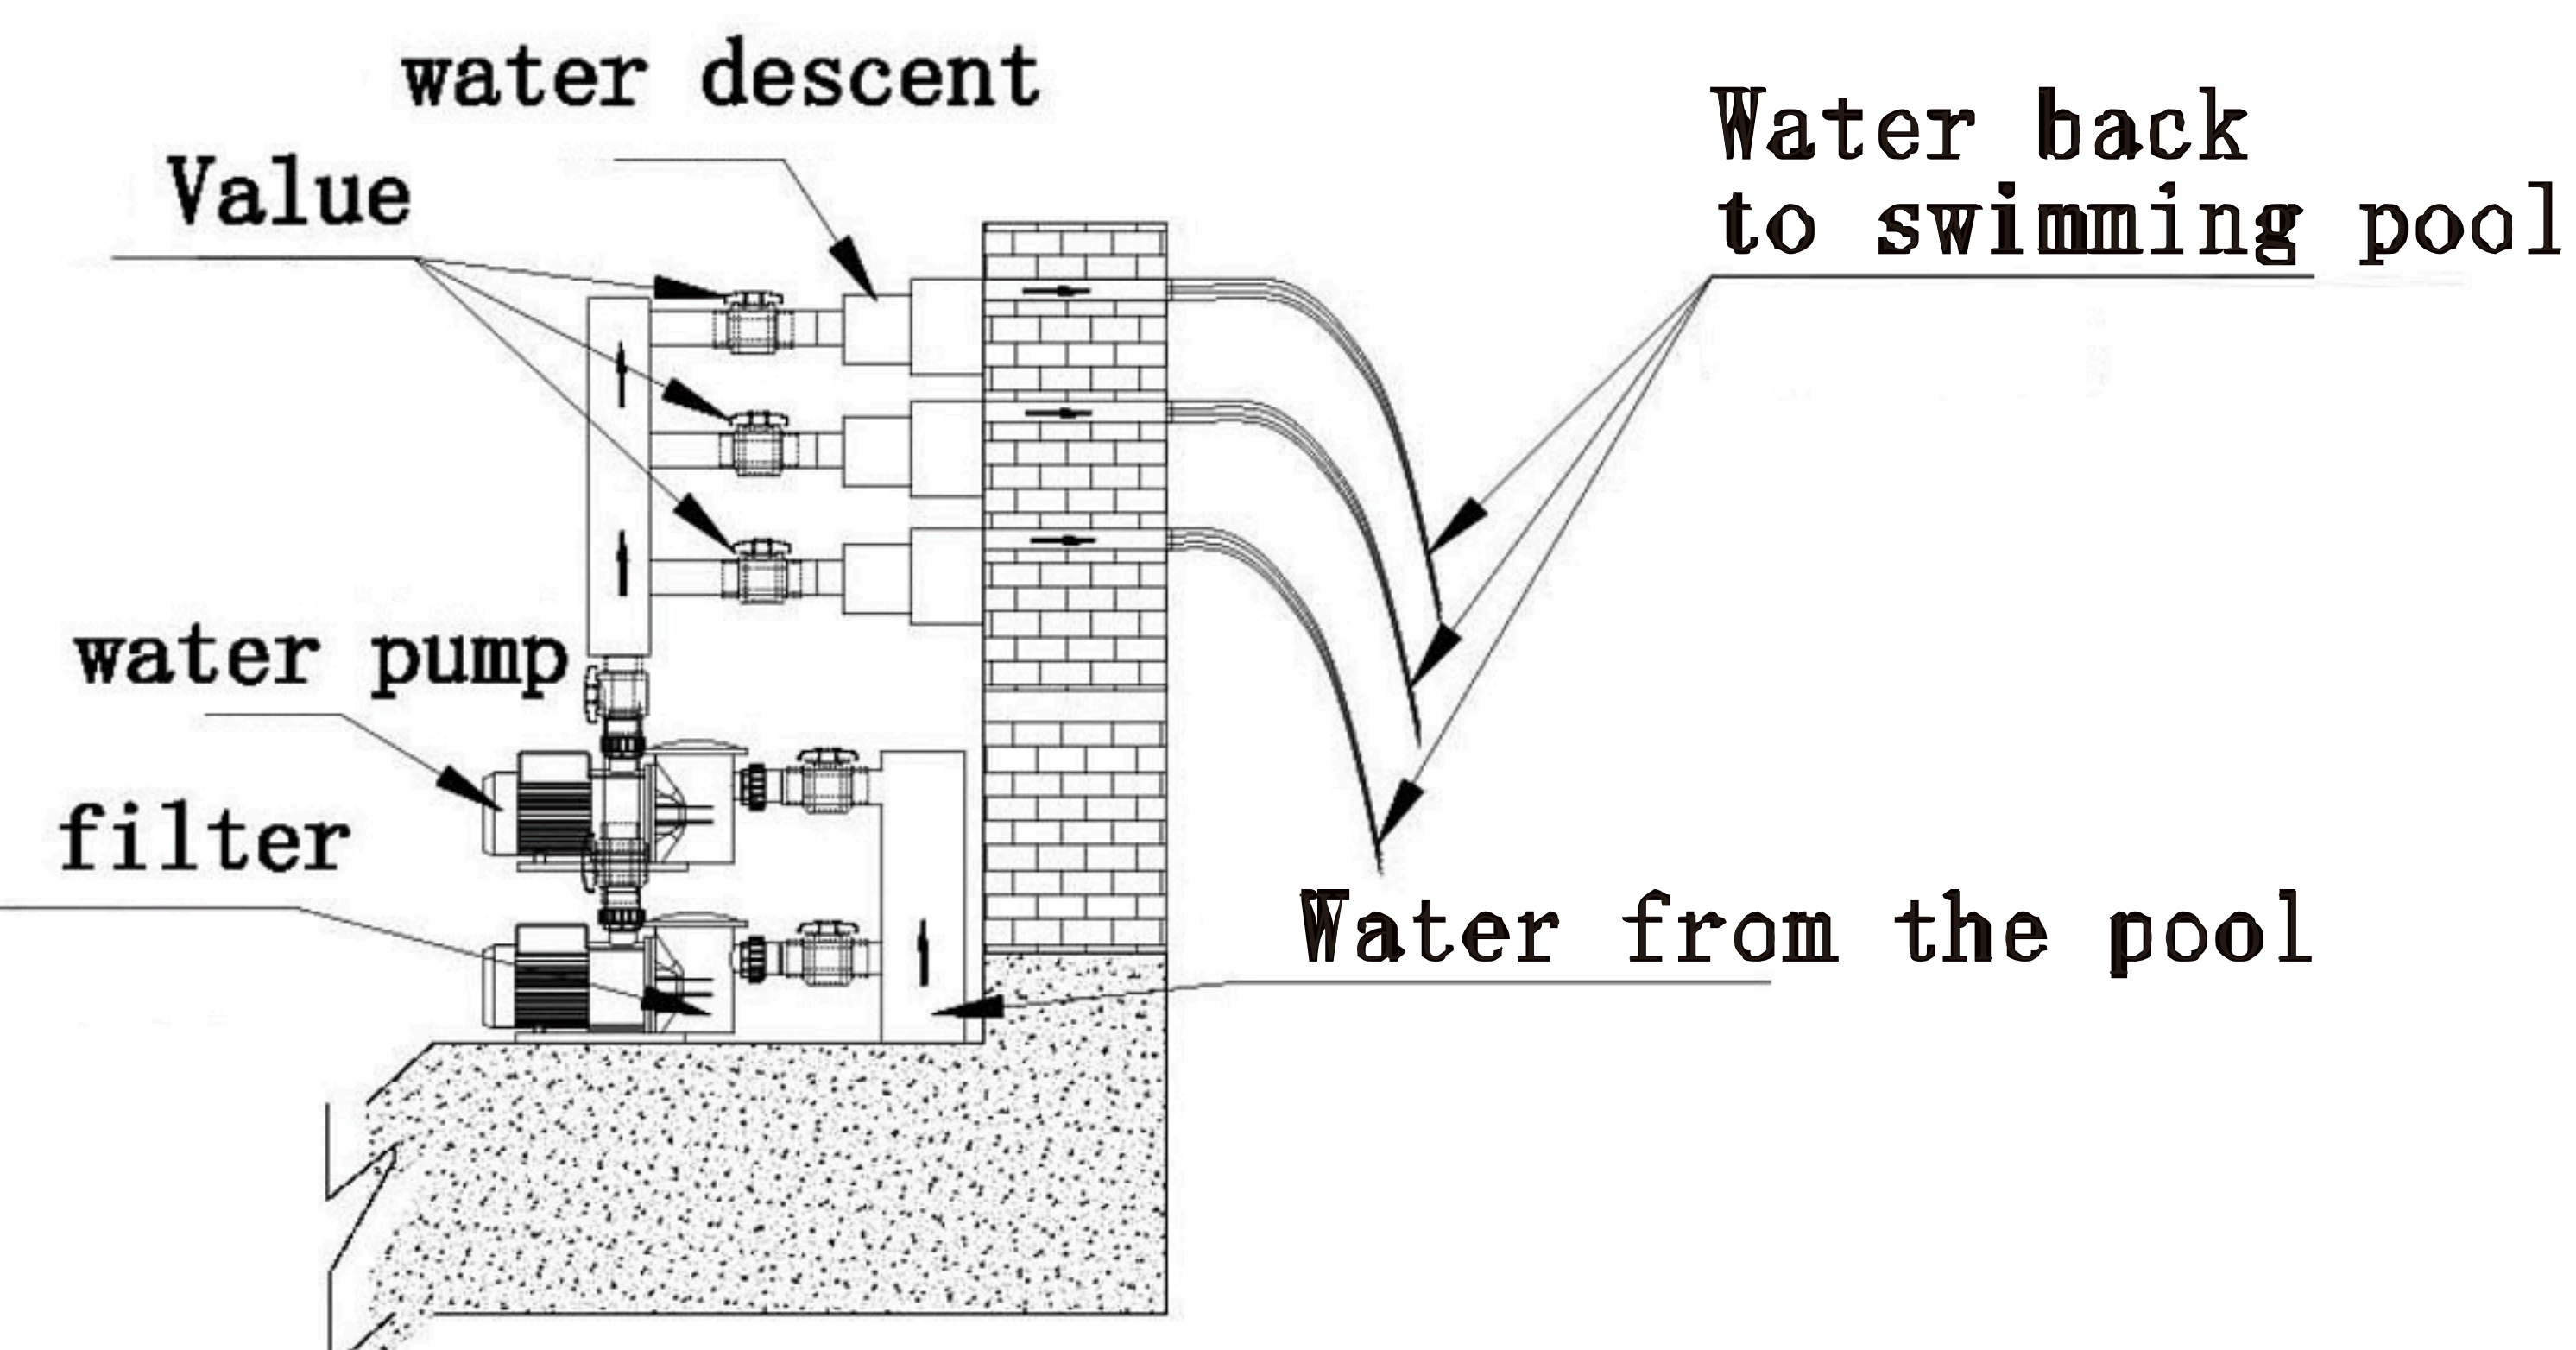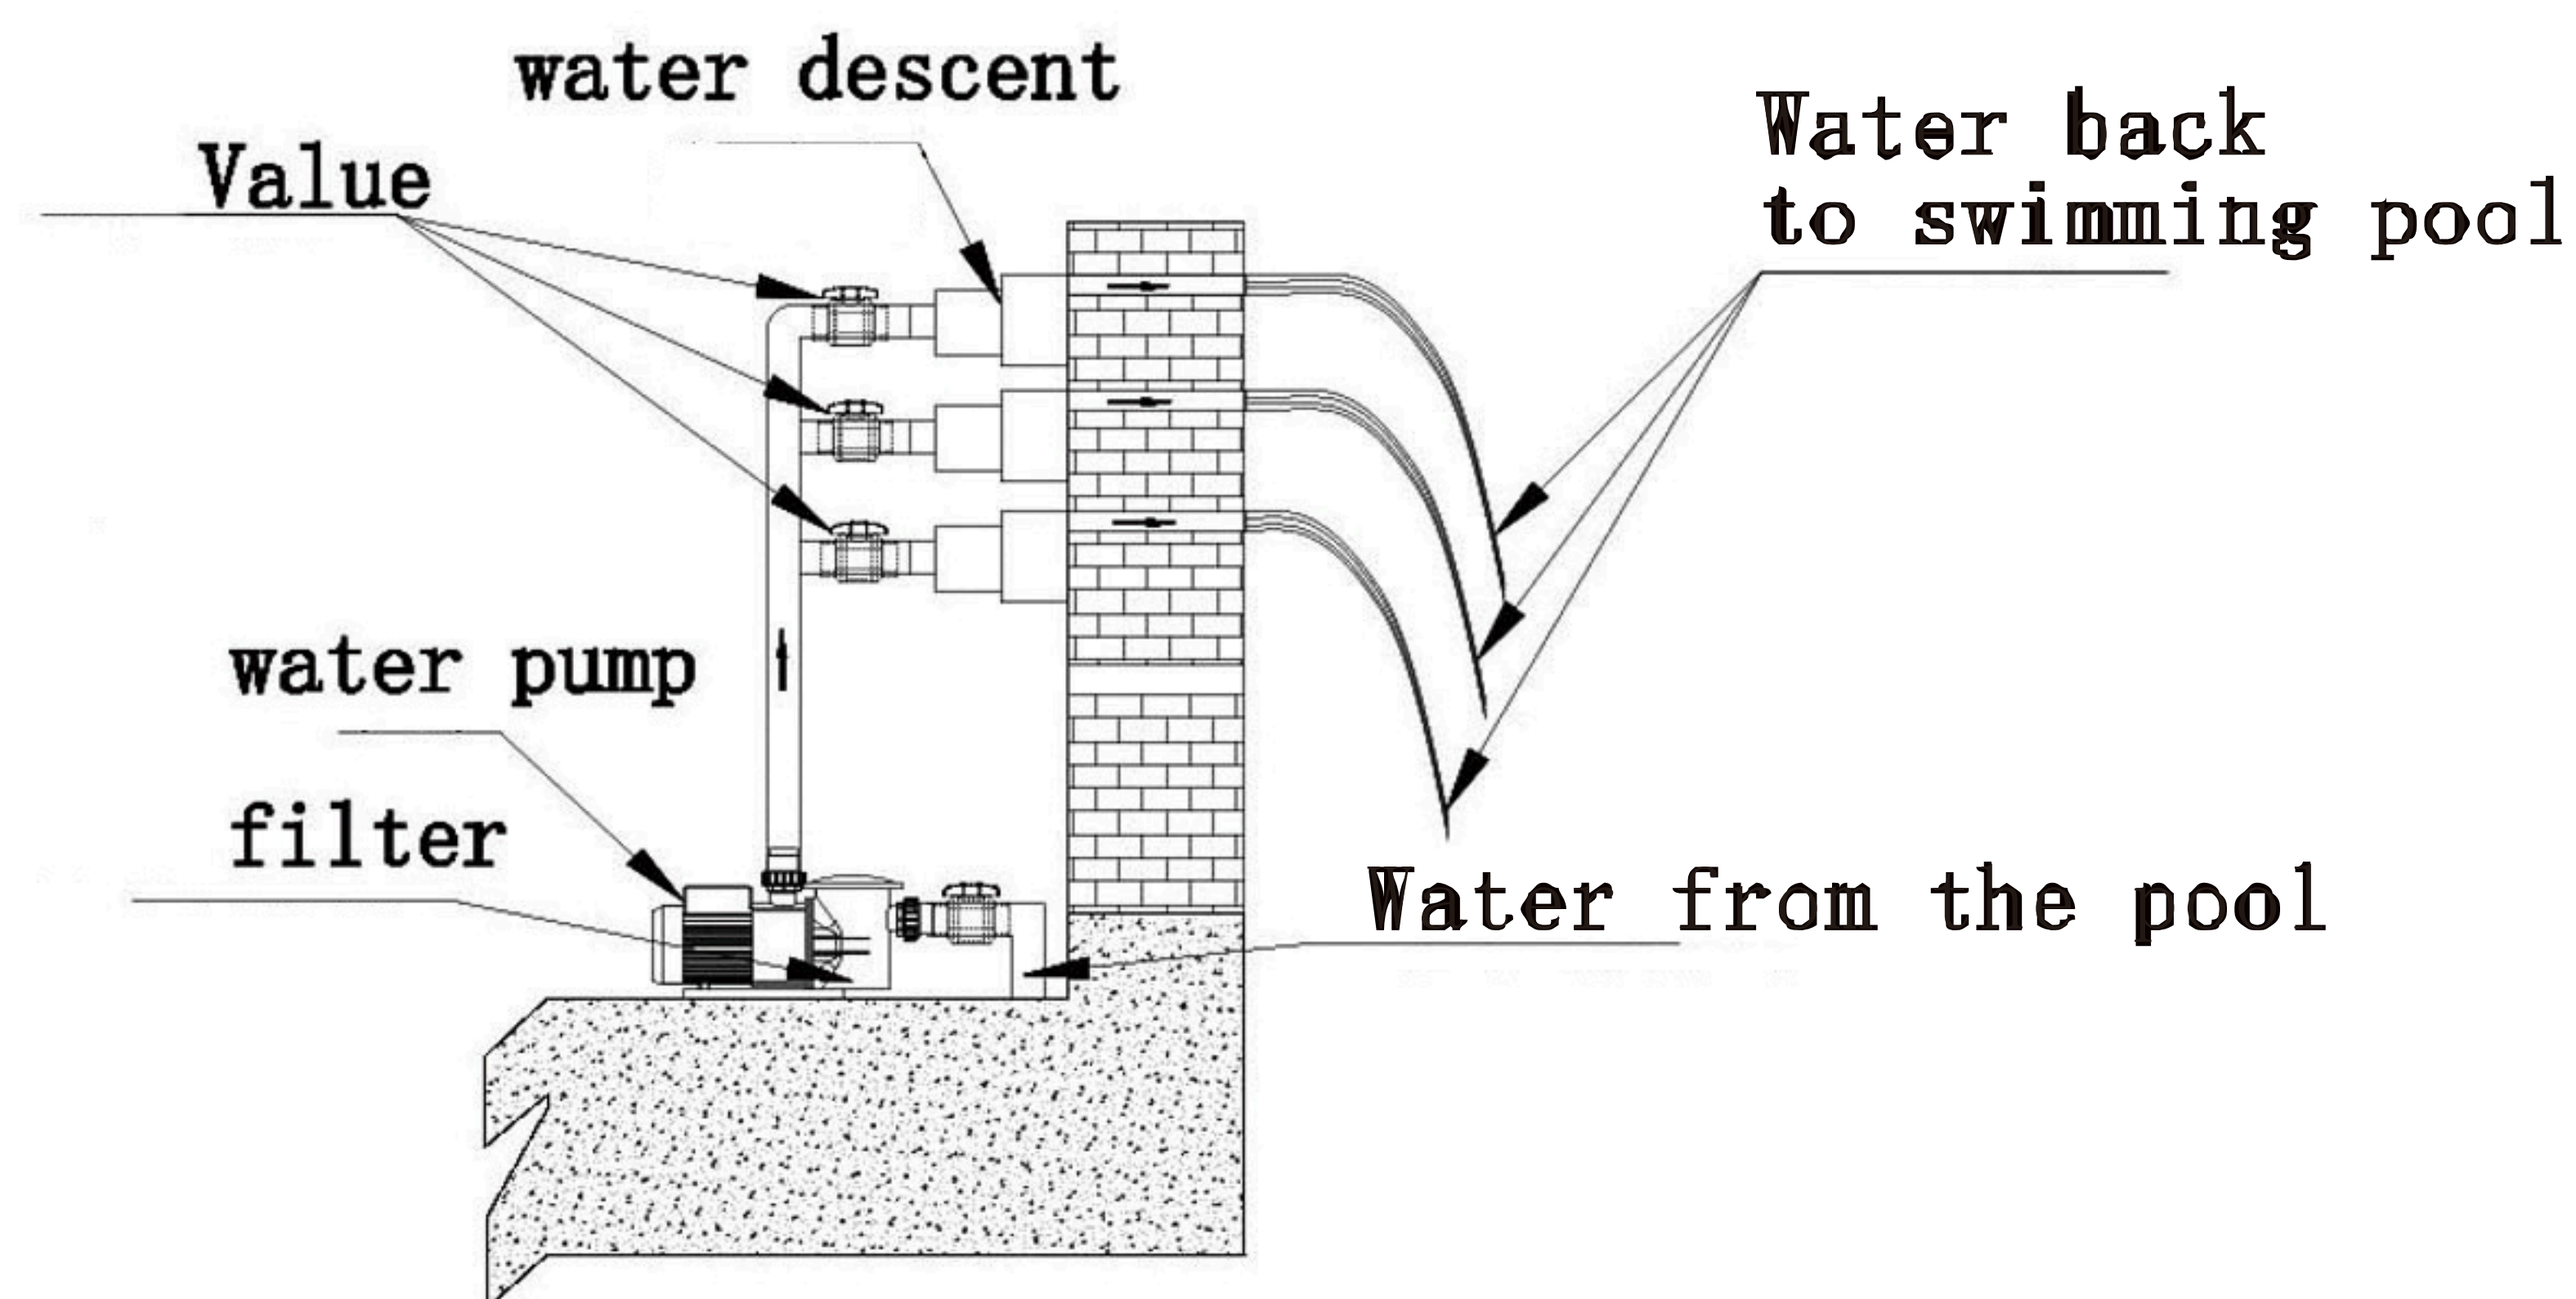


Warning: All the water of this product must pass through the sand filter or other filtering equipment before use, otherwise easy to plug the system!



WATER DESCENT

PLEASE KEEP YOUR INSTRUCTION CAREFULLY

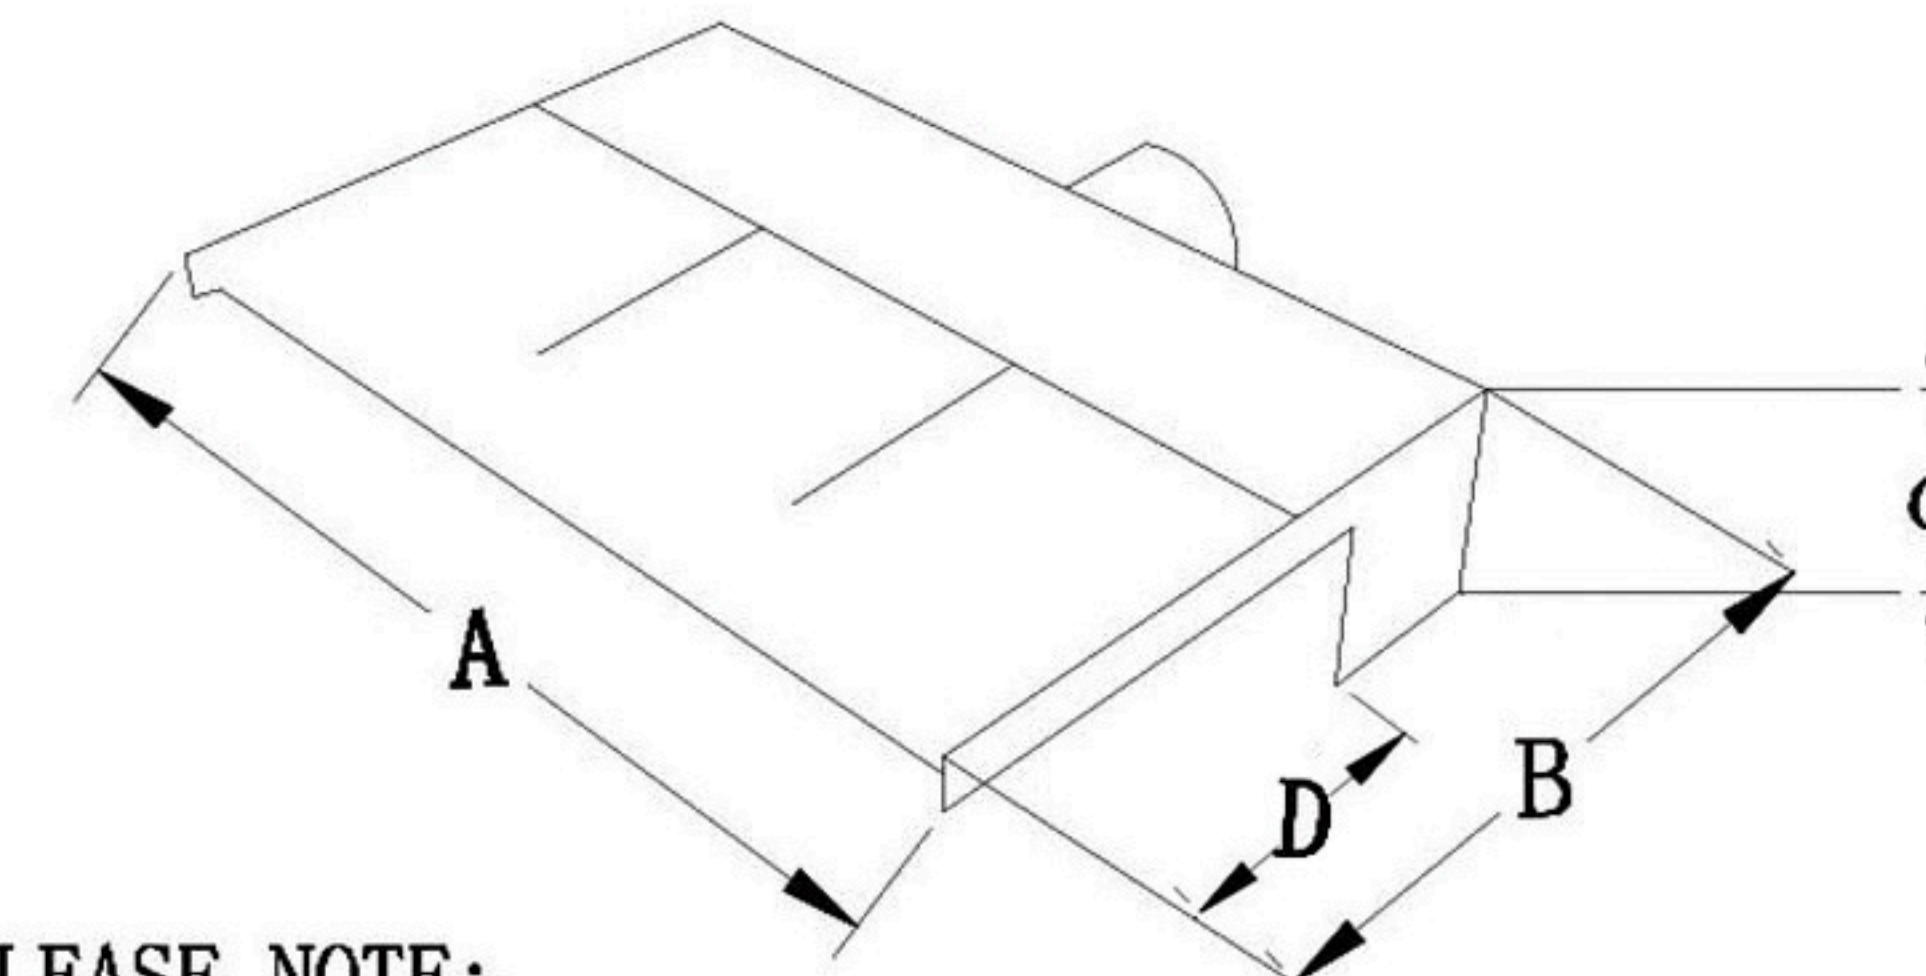

PLEASE NOTE:

- ALL APPLICABLE LOCAL RULES AND REGULATIONS MUST BE FOLLOWED;
- MUST BE HELD BY THE ASSESSMENT OF ELECTRICAL OR PROFESSIONAL ENGINEERING AND TECHNICAL PERSONNEL TO PROPERLY INSTALL;
- ONLY USE CLEAN WATER THAT HAS BEEN FILTERED THROUGH THE UNIT, OTHERWISE IMPURITIES IN THE WATER WILL CLOG THE WATERCOURSE AND CAUSE THE PRODUCT TO LEAK OR BECOME DAMAGED.

DIMENSION

MODEL NO	A (mm)	B (mm)	C (mm)	D (mm)	LED	TYPE OF WALL INSTALLATION
WD300-25	306	84	80	25		Existing Wall
WD600-25	606	84	80	25		Existing Wall
WD900-25	906	84	80	25		Existing Wall
WD1200-25	1206	84	80	25		Existing Wall
WD300-25-LED	306	84	80	25	4W/DC/12V	Existing Wall
WD600-25-LED	606	84	80	25	8W/DC/12V	Existing Wall
WD900-25-LED	906	84	80	25	12W/DC/12V	Existing Wall
WD1200-25-LED	1206	84	80	25	17W/DC/12V	Existing Wall

Inlet size : 1.5"/ Φ 48.3mm